

ARCHITECTURE
enriching communities

DULUTH | TWIN CITIES | VIRGINIA

www.dsgw.com


PROJECT ADDRESS
CITY, STATE ZIP

*I hereby certify that this plan,
specification, or report was
prepared by me or under my direct
supervision and that I am a duly
Licensed Architect under the laws
of the state of Minnesota.*

PRELIMINARY NOT FOR
CONSTRUCTION
4/6/2023 4:49:59 PM

[illegible]

sheet
number: **A2.1**

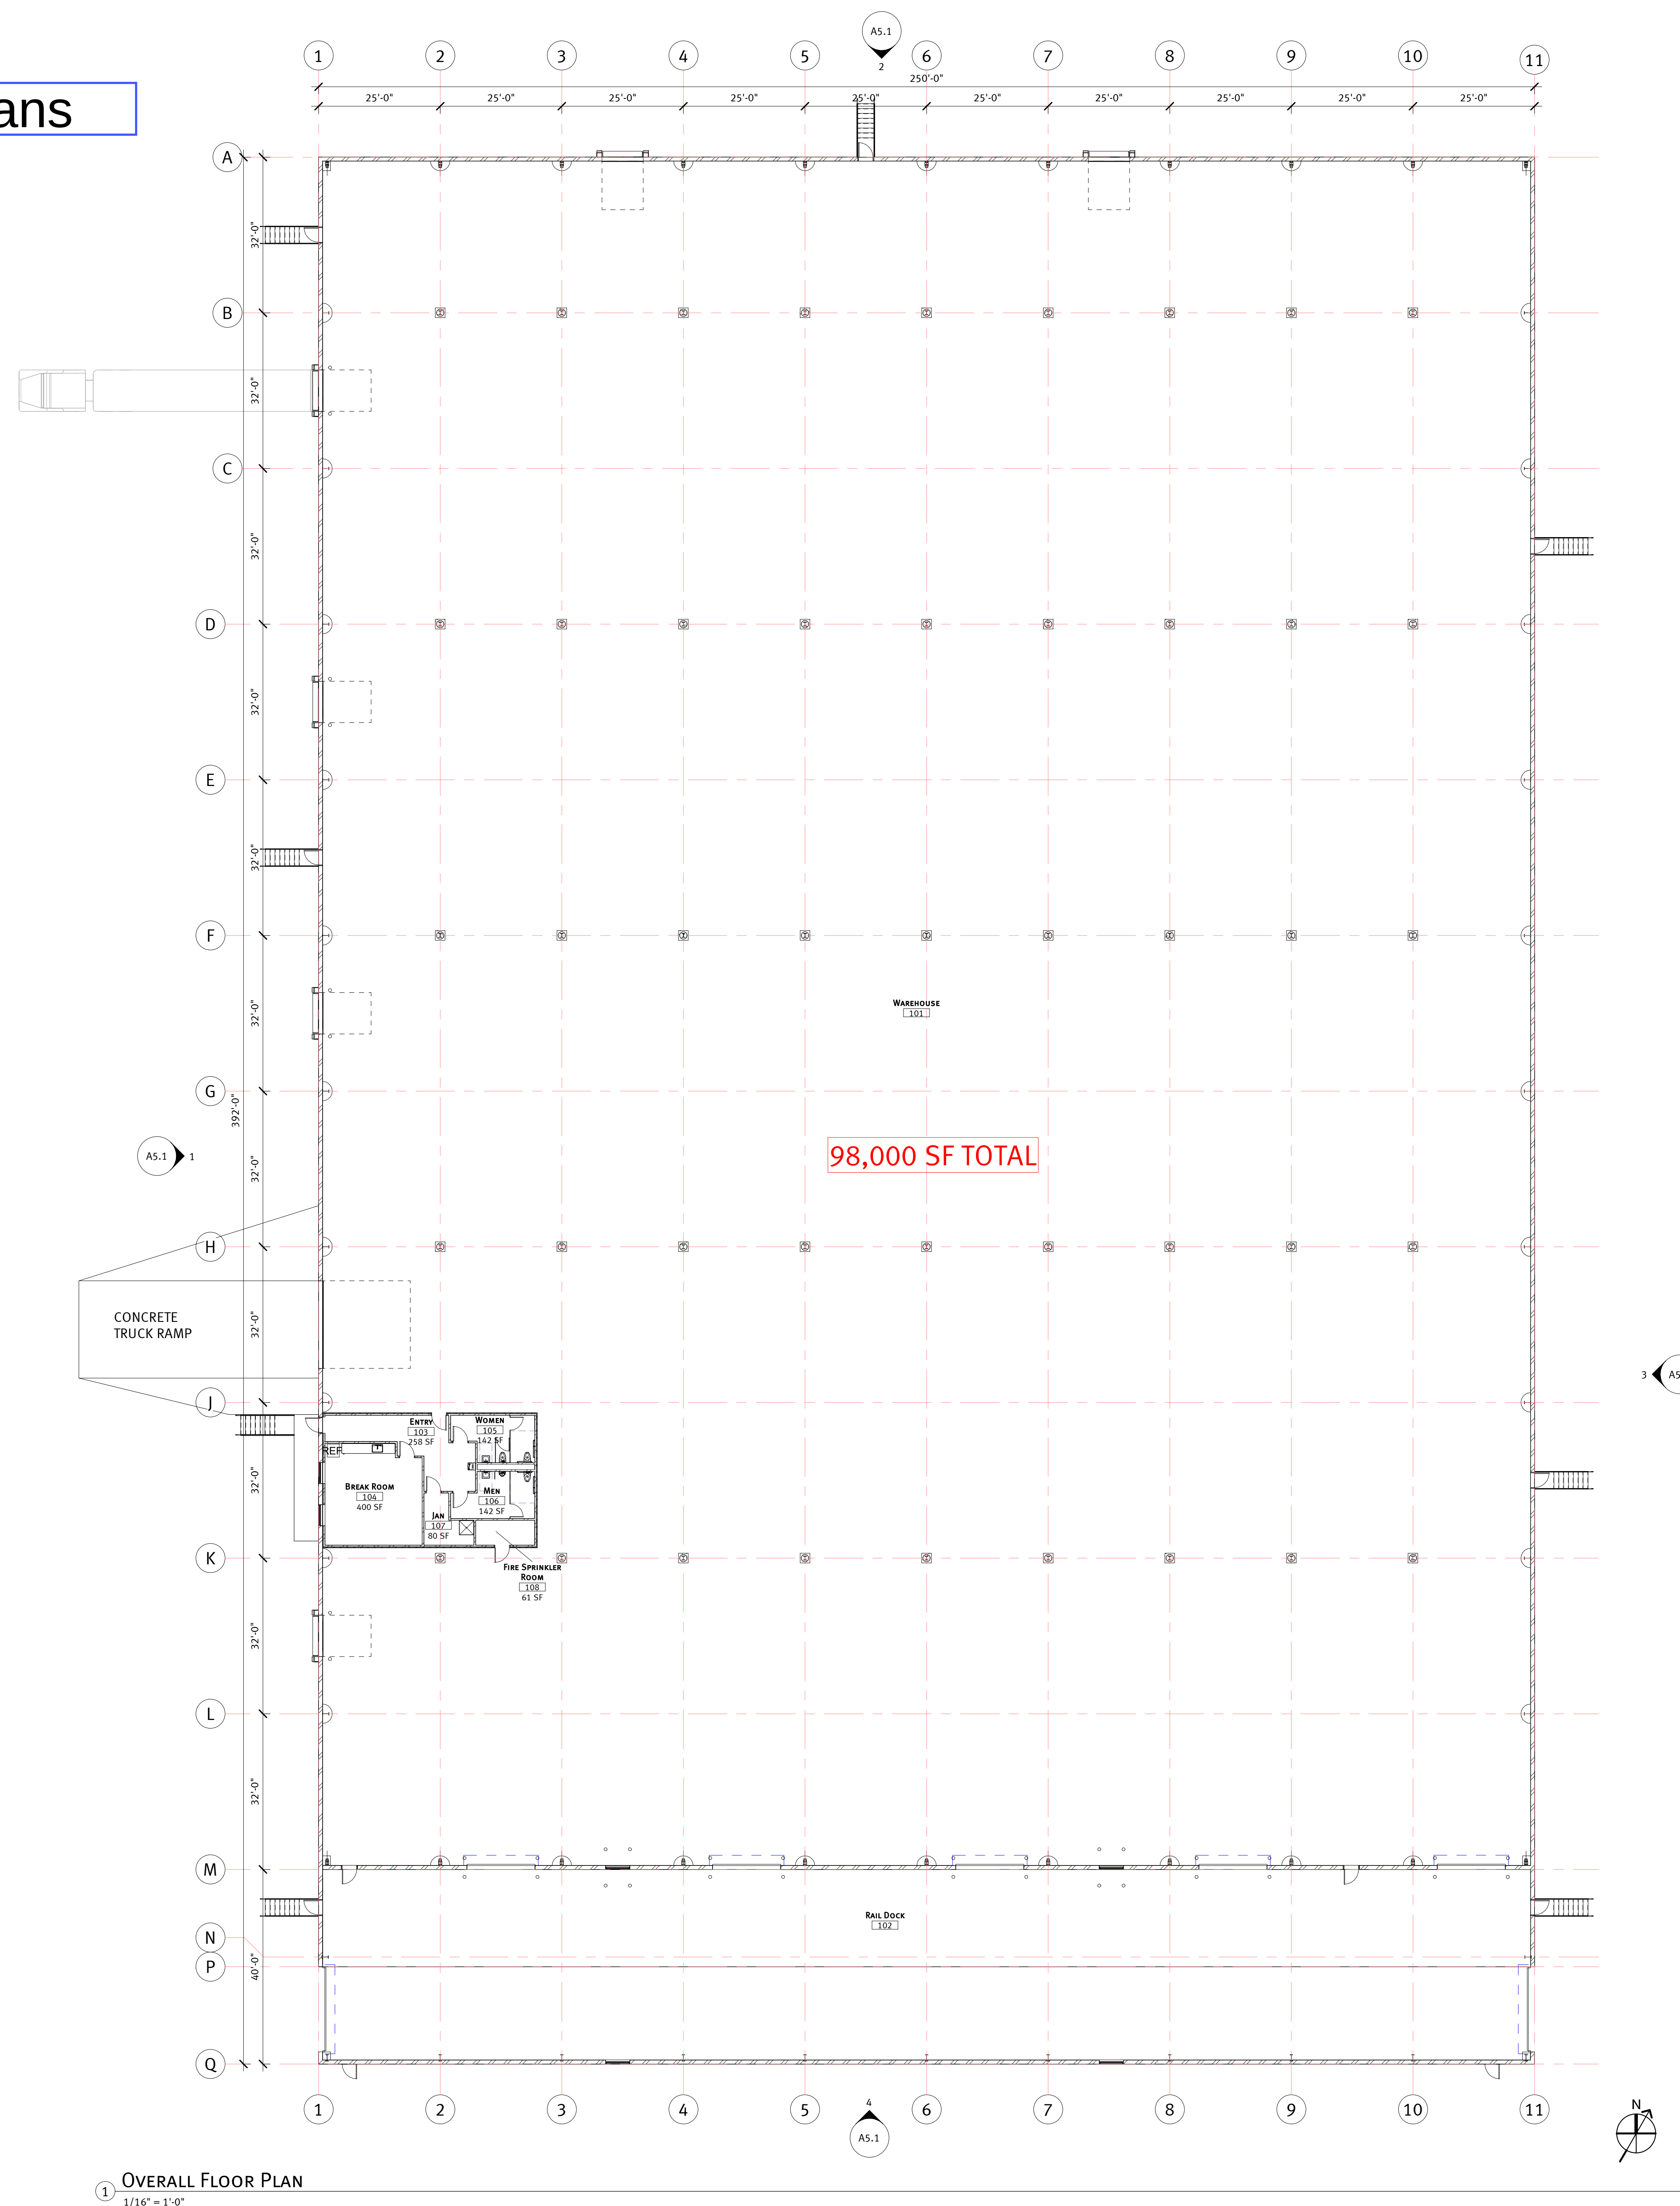

OSPA NEW WAREHOUSE STUDY

PROJECT ADDRESS
CITY, STATE ZIP

Project #: 023023.00
date: 4/6/2023 4:50:03 PM
written by: AUTHOR
checked by: CHECKER

hereby certify that this plan,
specification, or report was
prepared by me or under my direct
supervision and that I am a duly
licensed Architect under the laws
of the state of Minnesota.


signature: _____
 printed name: JOHN E. ERICKSON, NCARB, LEED AP
 reg. #: 24199
 sign date: ISSUE DATE

PRELIMINARY NOT FOR
CONSTRUCTION
4/6/2023 4:50:03 PM


[illegible]

sheet title: BUILDING
SECTIONS

sheet
number: A6 1

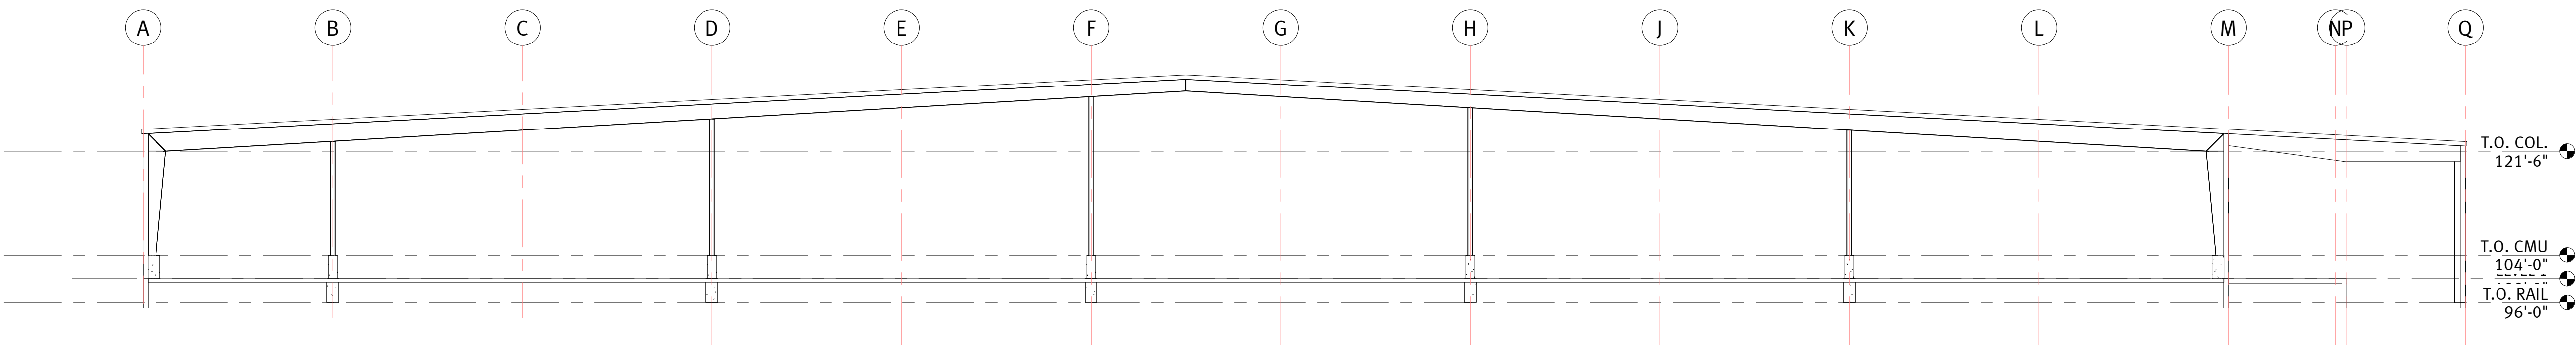


1 NORTH-SOUTH BUILDING SECTION
1/16" = 1'-0"

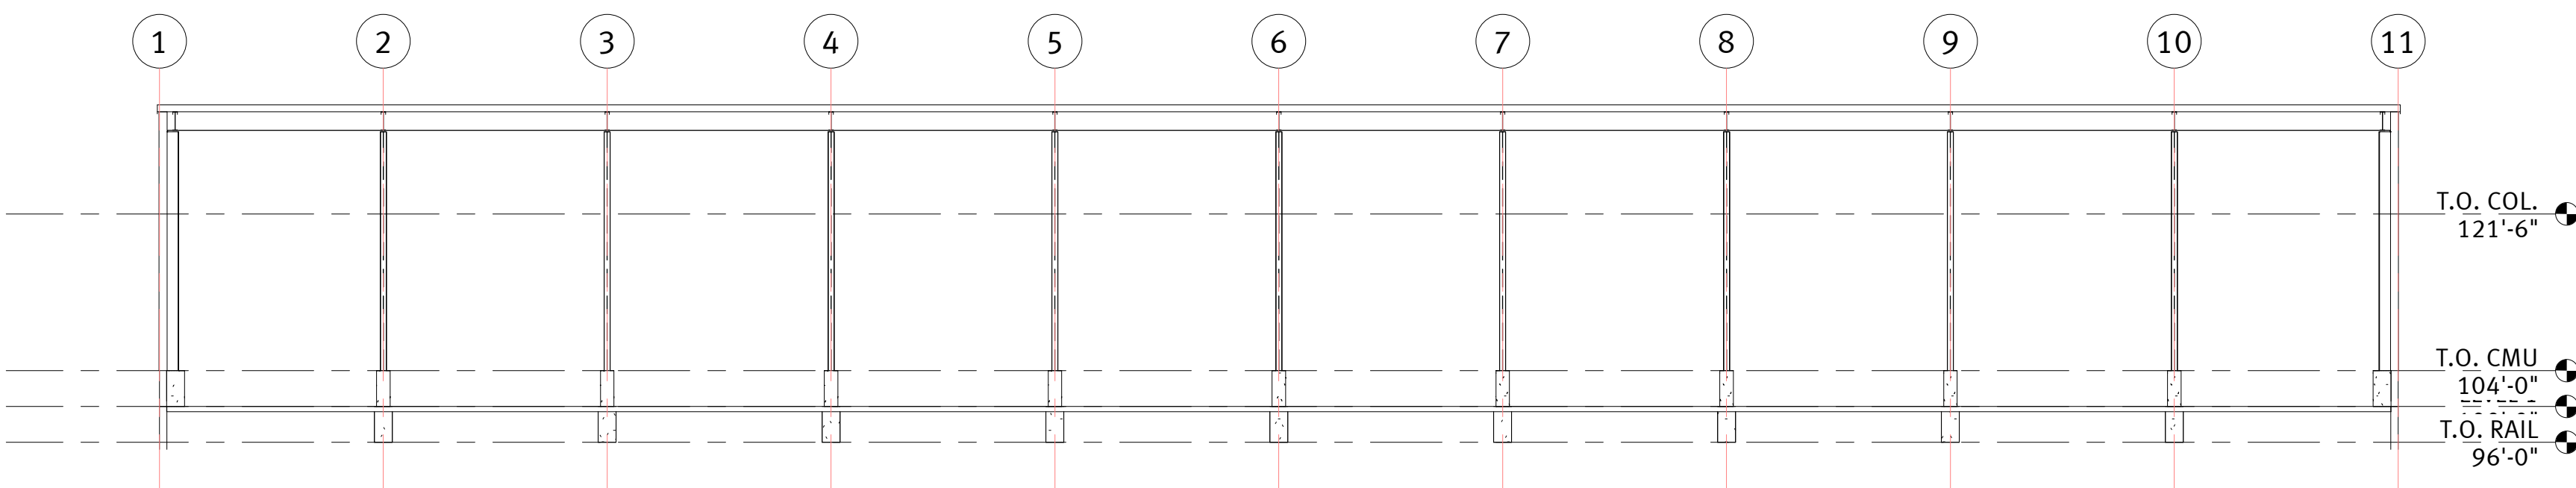

2 EAST-WEST BUILDING SECTION
1/16" = 1'-0"

Save: 4/12/2023 2:33 PM avilloughby Plot: 4/12/2023 2:34 PM X:\AED\USPA\1721805-final-dsgn\51-drawings\10-Civil\cad\dwg\exhibit\Pier Exhibit - Rail Options.dwg

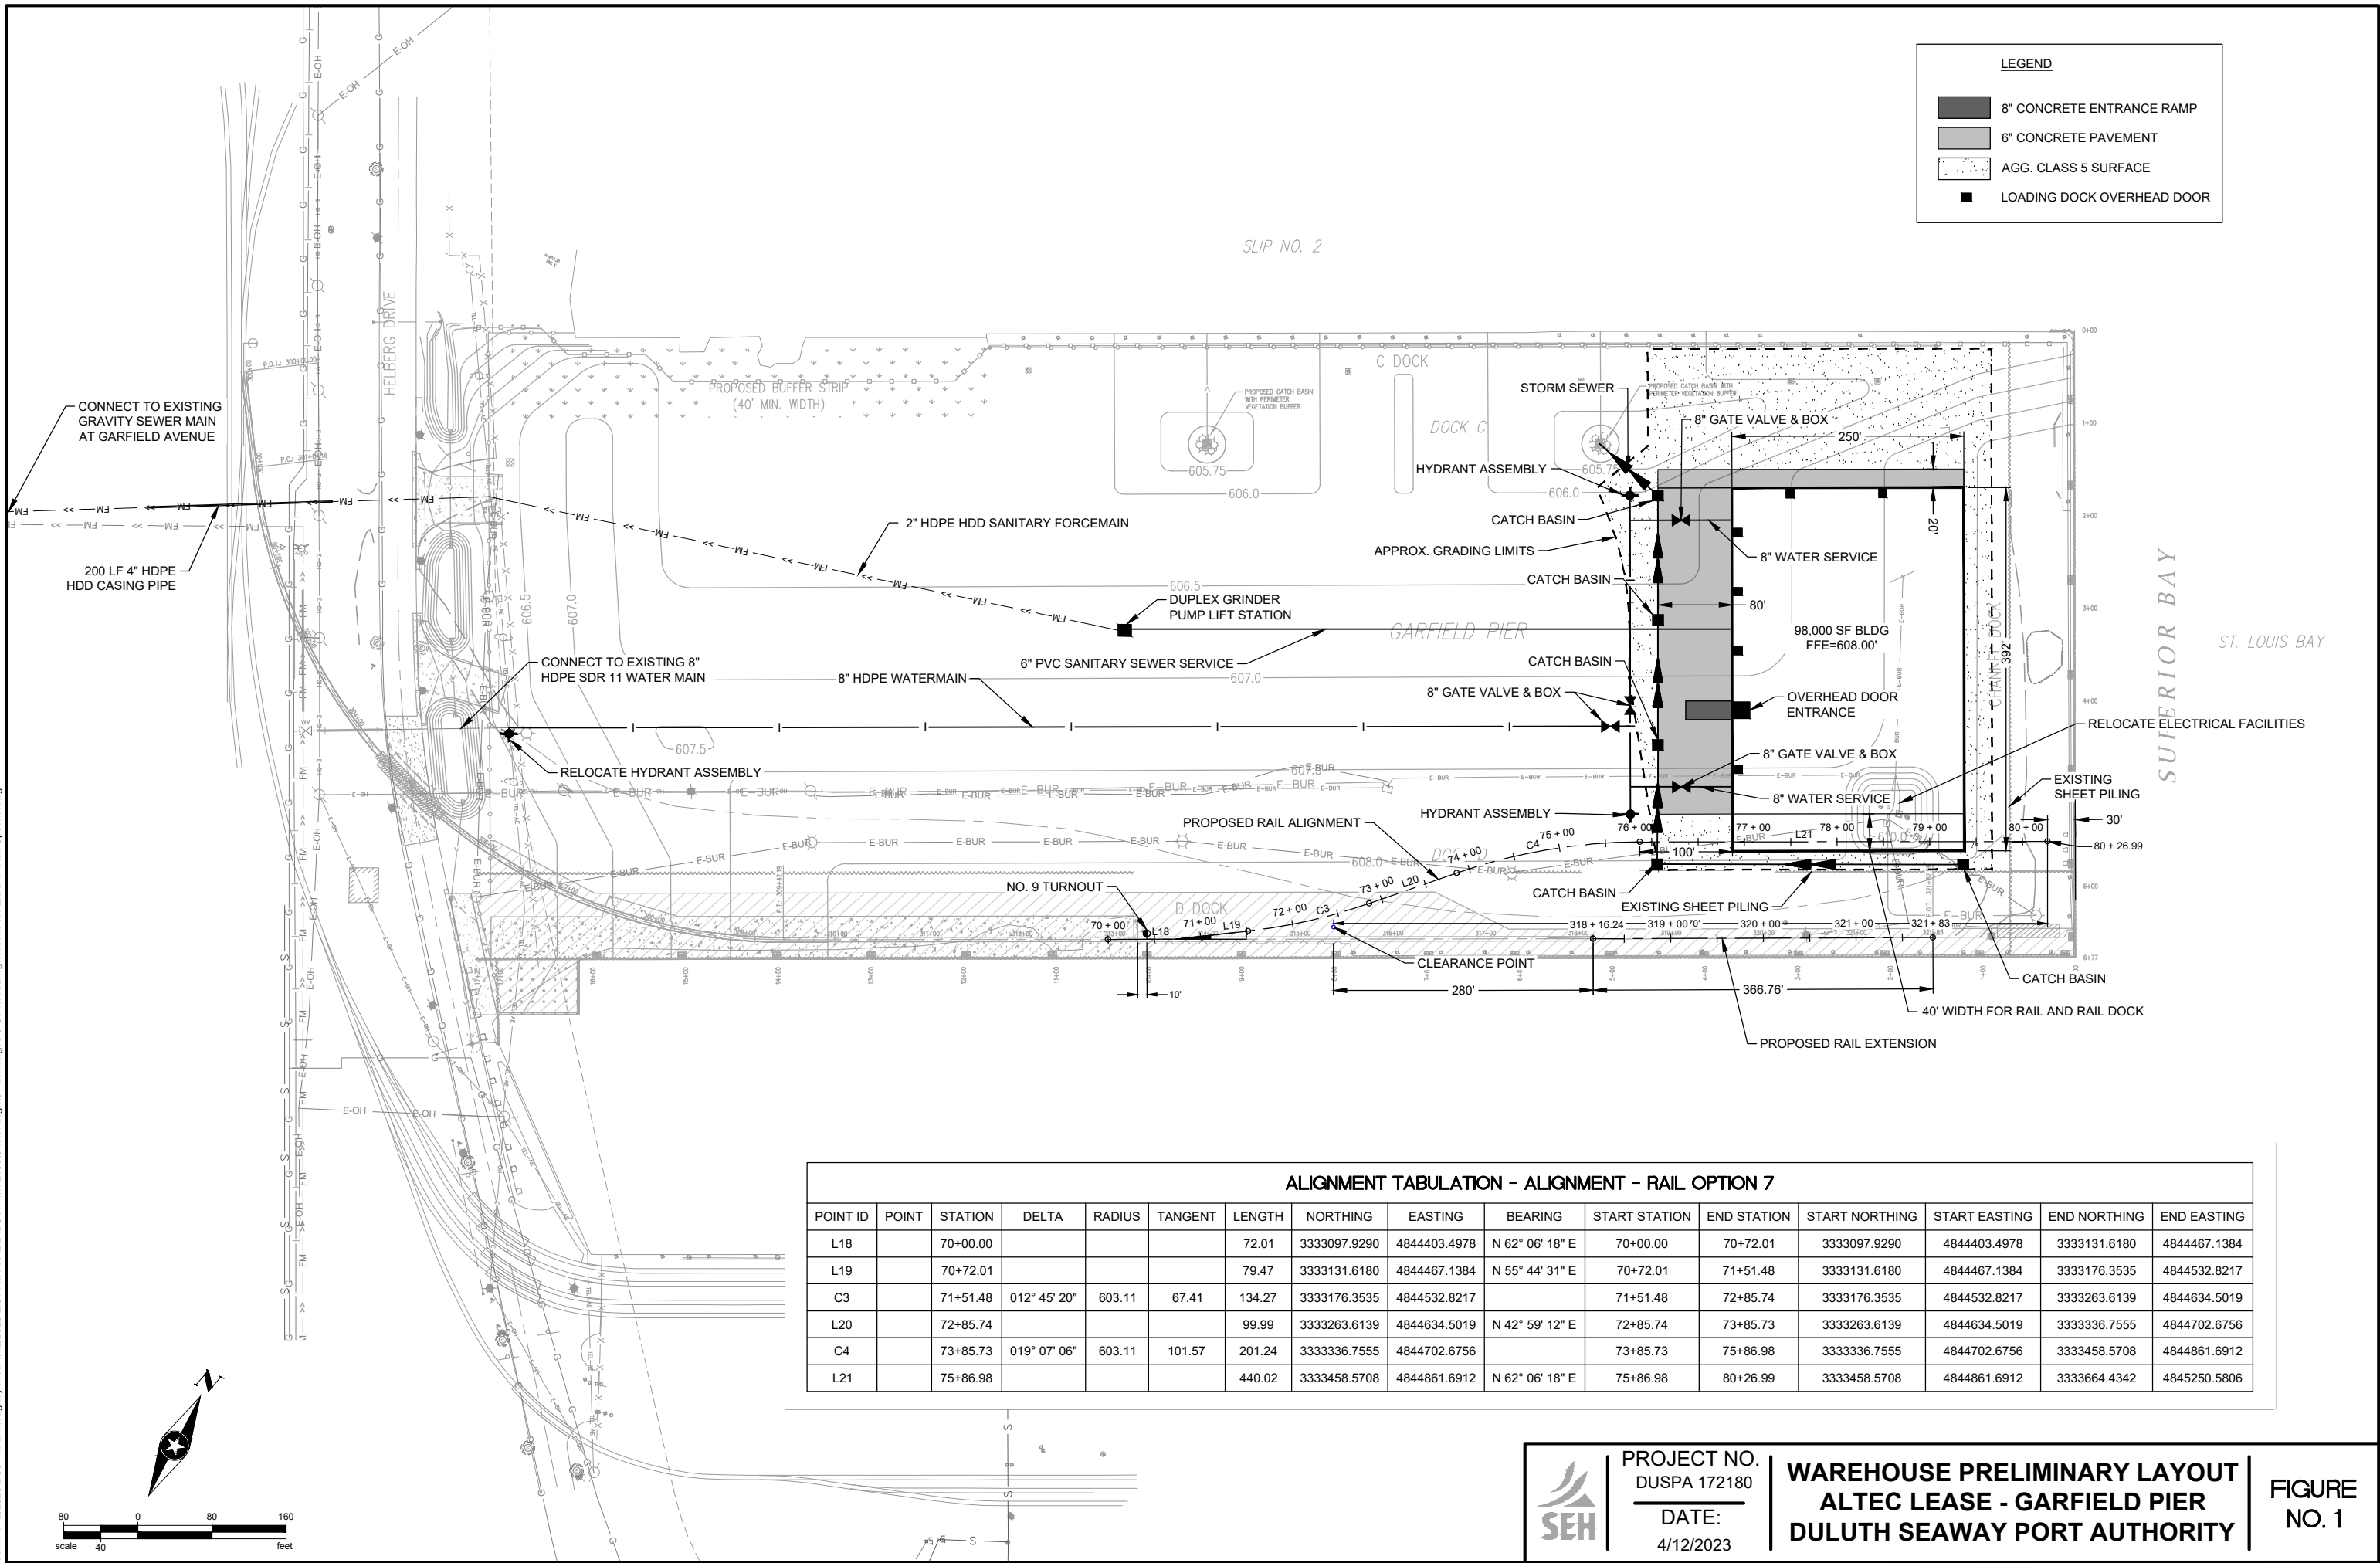



PROJECT NO.
DUSPA 172180
DATE:
4/12/2023

WAREHOUSE PRELIMINARY LAYOUT
ALTEC LEASE - GARFIELD PIER
DULUTH SEAWAY PORT AUTHORITY

FIGURE
NO. 1